

 



 
 
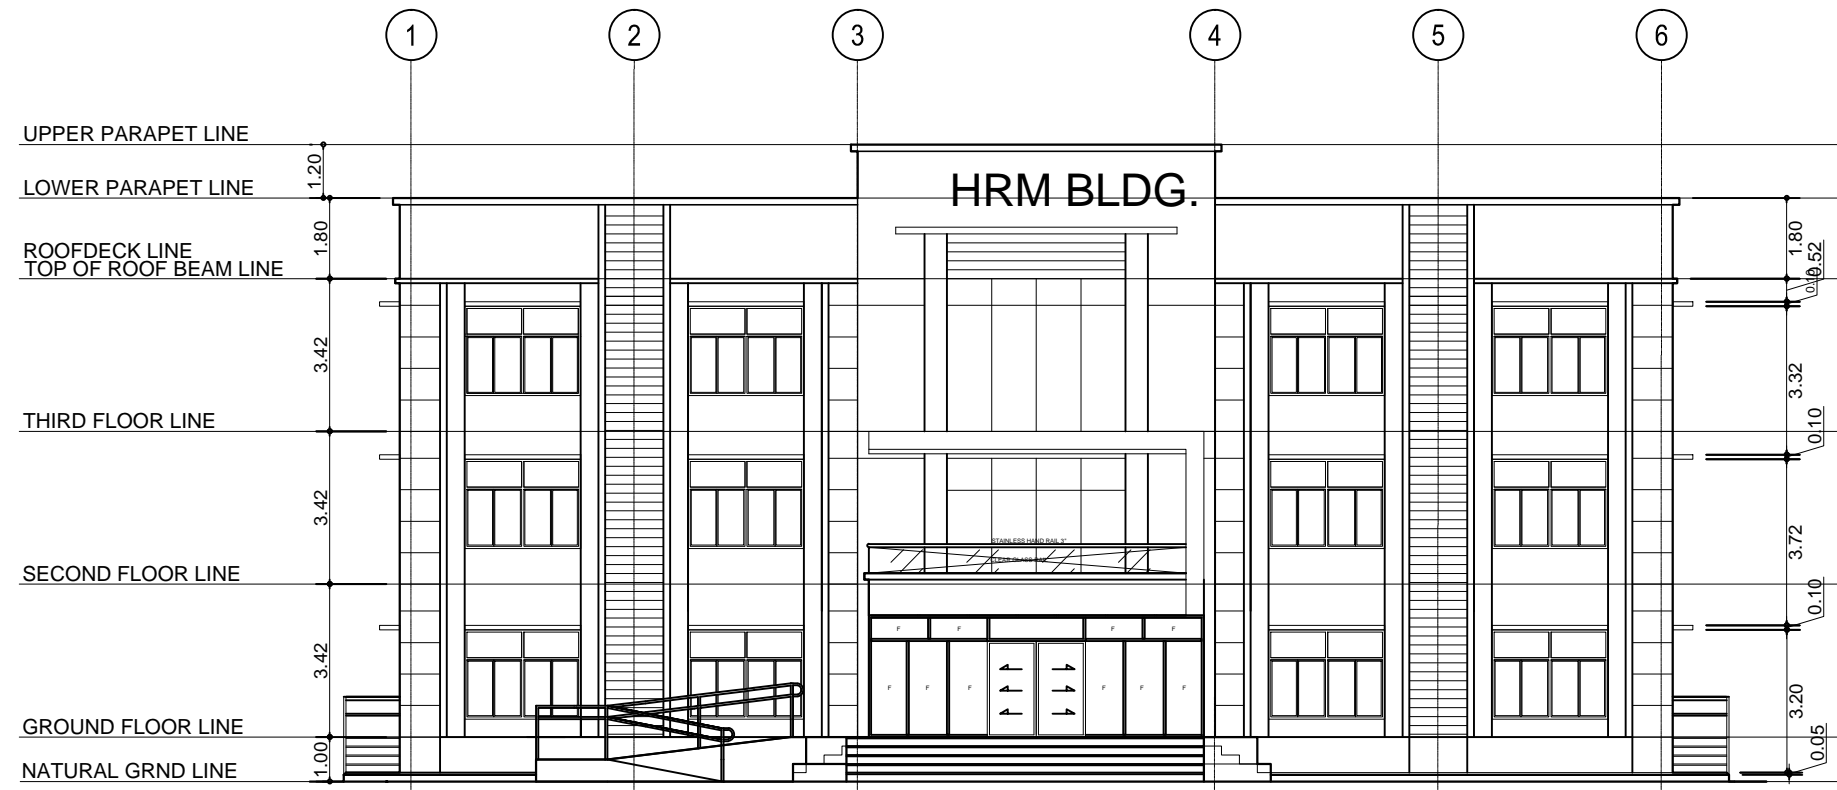


ROOF PLAN
SCALE 1:100MTS

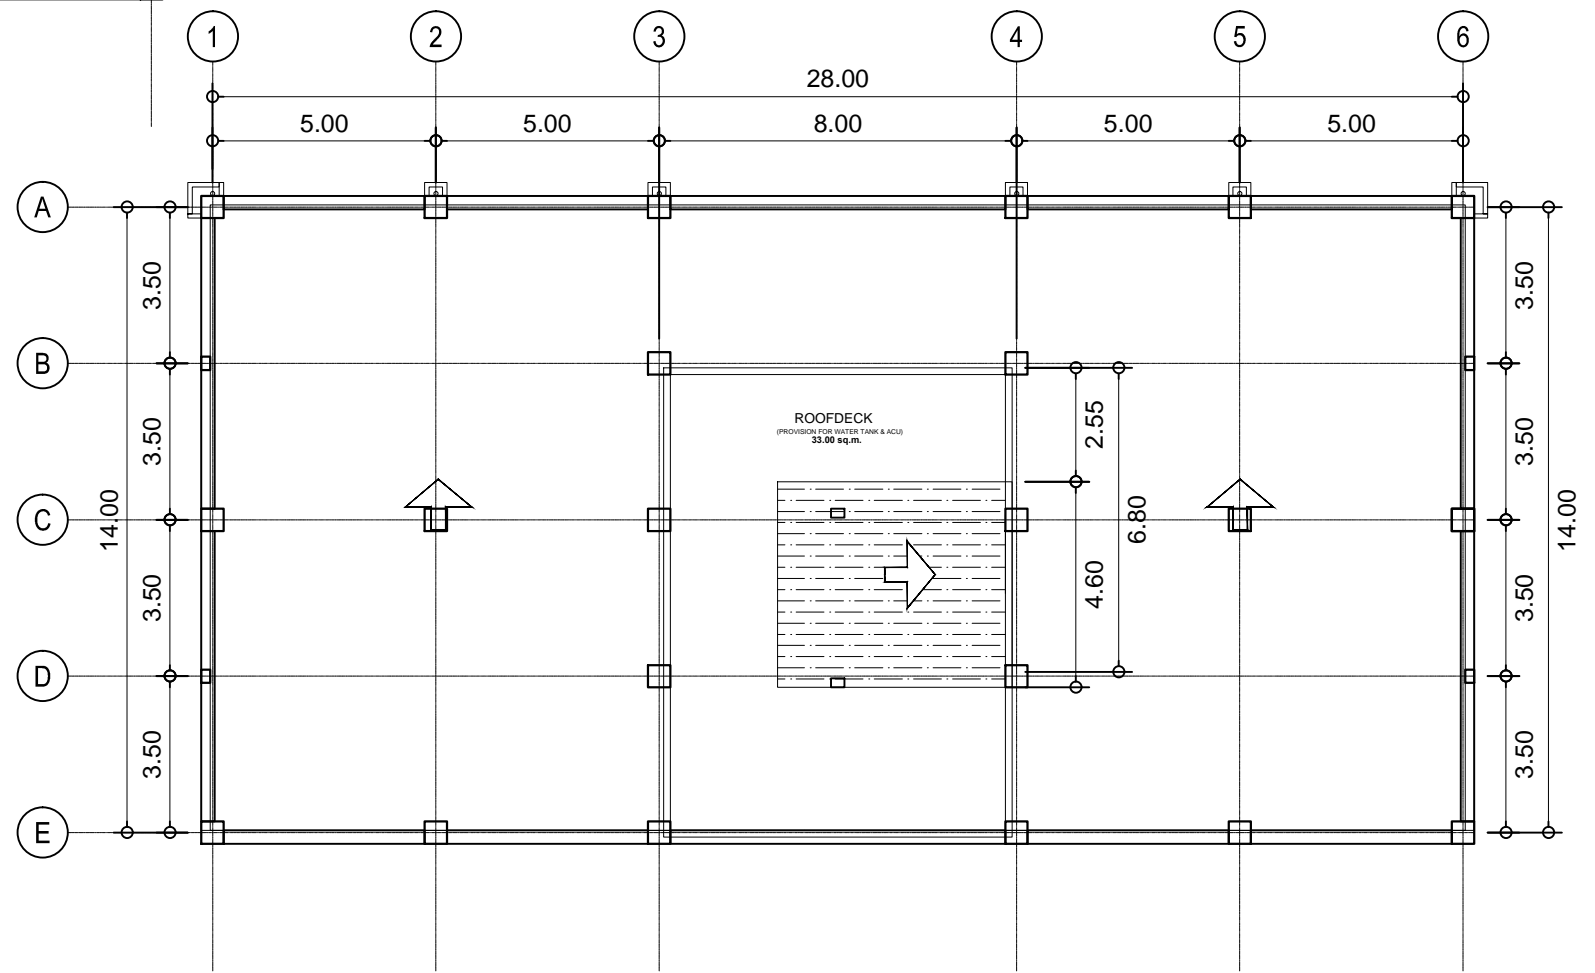


ROOF DECK PLAN
SCALE 1:100MTS


	PROJECT TITLE :	PREPARED BY:	CHECKED & SUBMITTED BY:	NOTED BY:	RECOMMENDING APPROVAL:	APPROVED BY:	SHEET CONTENT :	SHEET NO. :
	COMPLETION OF H.R.M BUILDING W/ HOSTEL AT PAGADIAN CAMPUS LOCATION : BALANGASAN DISTRICT, PAGADIAN CITY	 DOMINGO C. DAPAR JR., UAP ARCHITECT	 PANCASIAN B. MAMINTAS, CE COLLEGE ENGINEER	 ATTY. DOMINGO T. REUELOS IV PAGADIAN CAMPUS ADMIN.	 RODRIGO P. VILLANAR, JR., REE, EnP. PLANNING AND DEVELOPMENT DIRECTOR	 MARY JOCELYN V. BATTUNG, Ph.D. JHCCG - PRESIDENT	AS - SHOWN	




FRONT ELEVATION
SCALE 1:100MTS

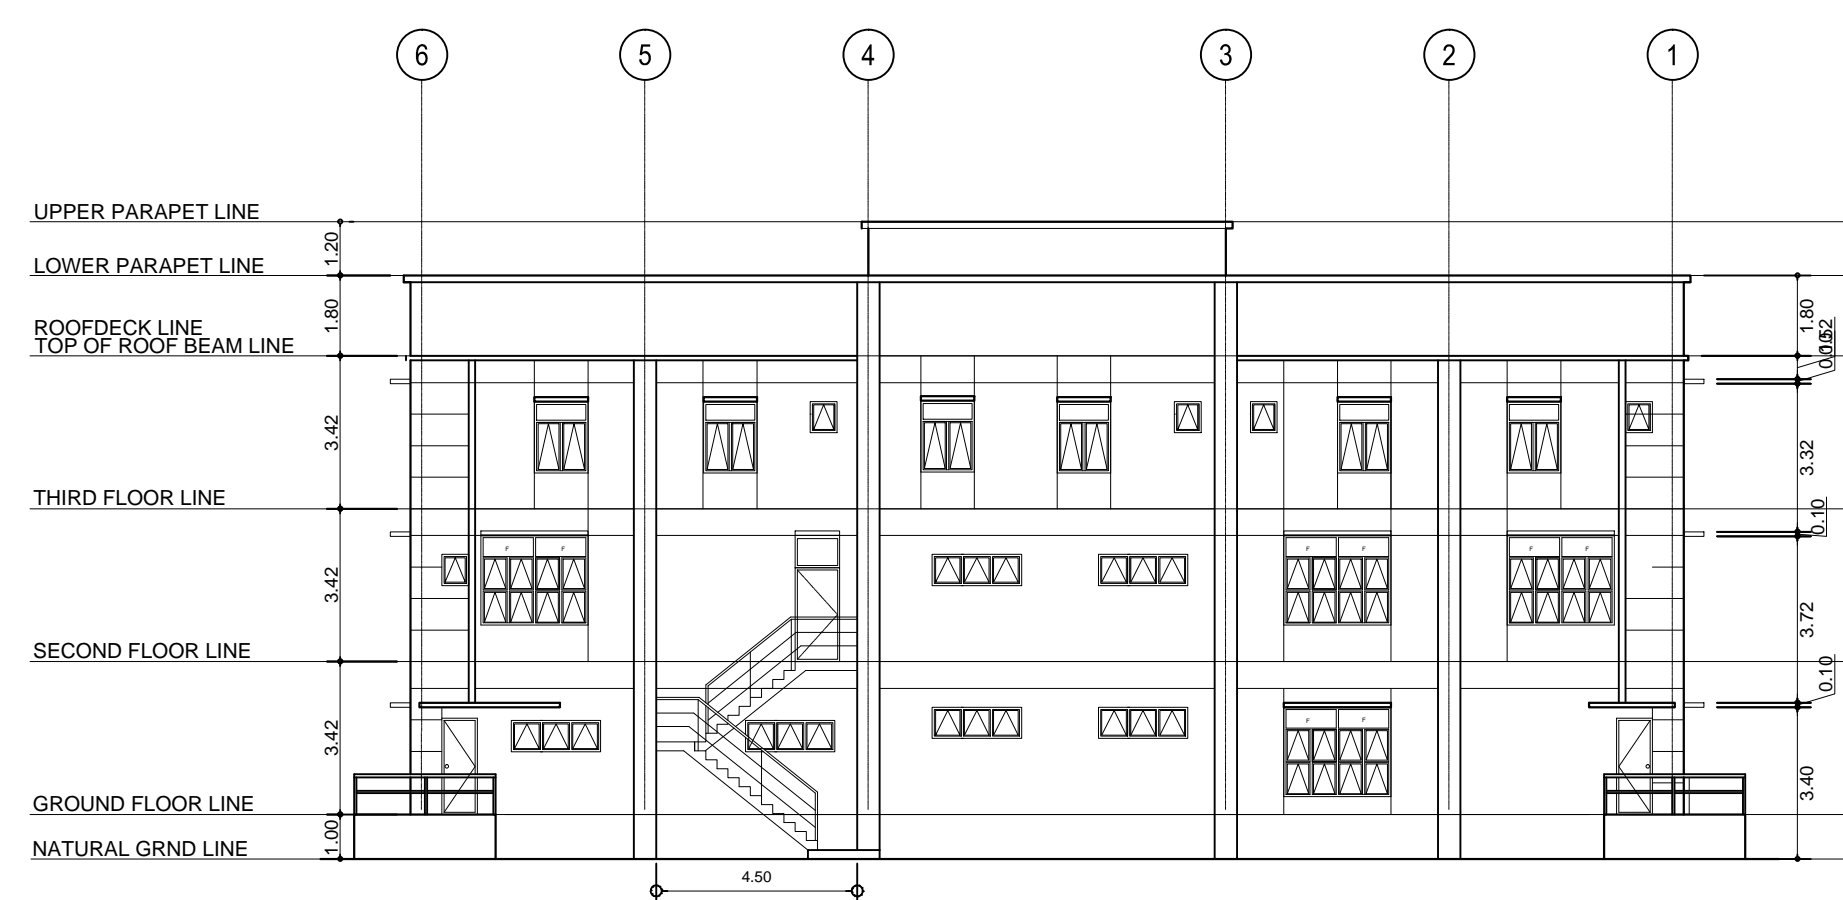


REAR ELEVATION
SCALE 1:100MTS



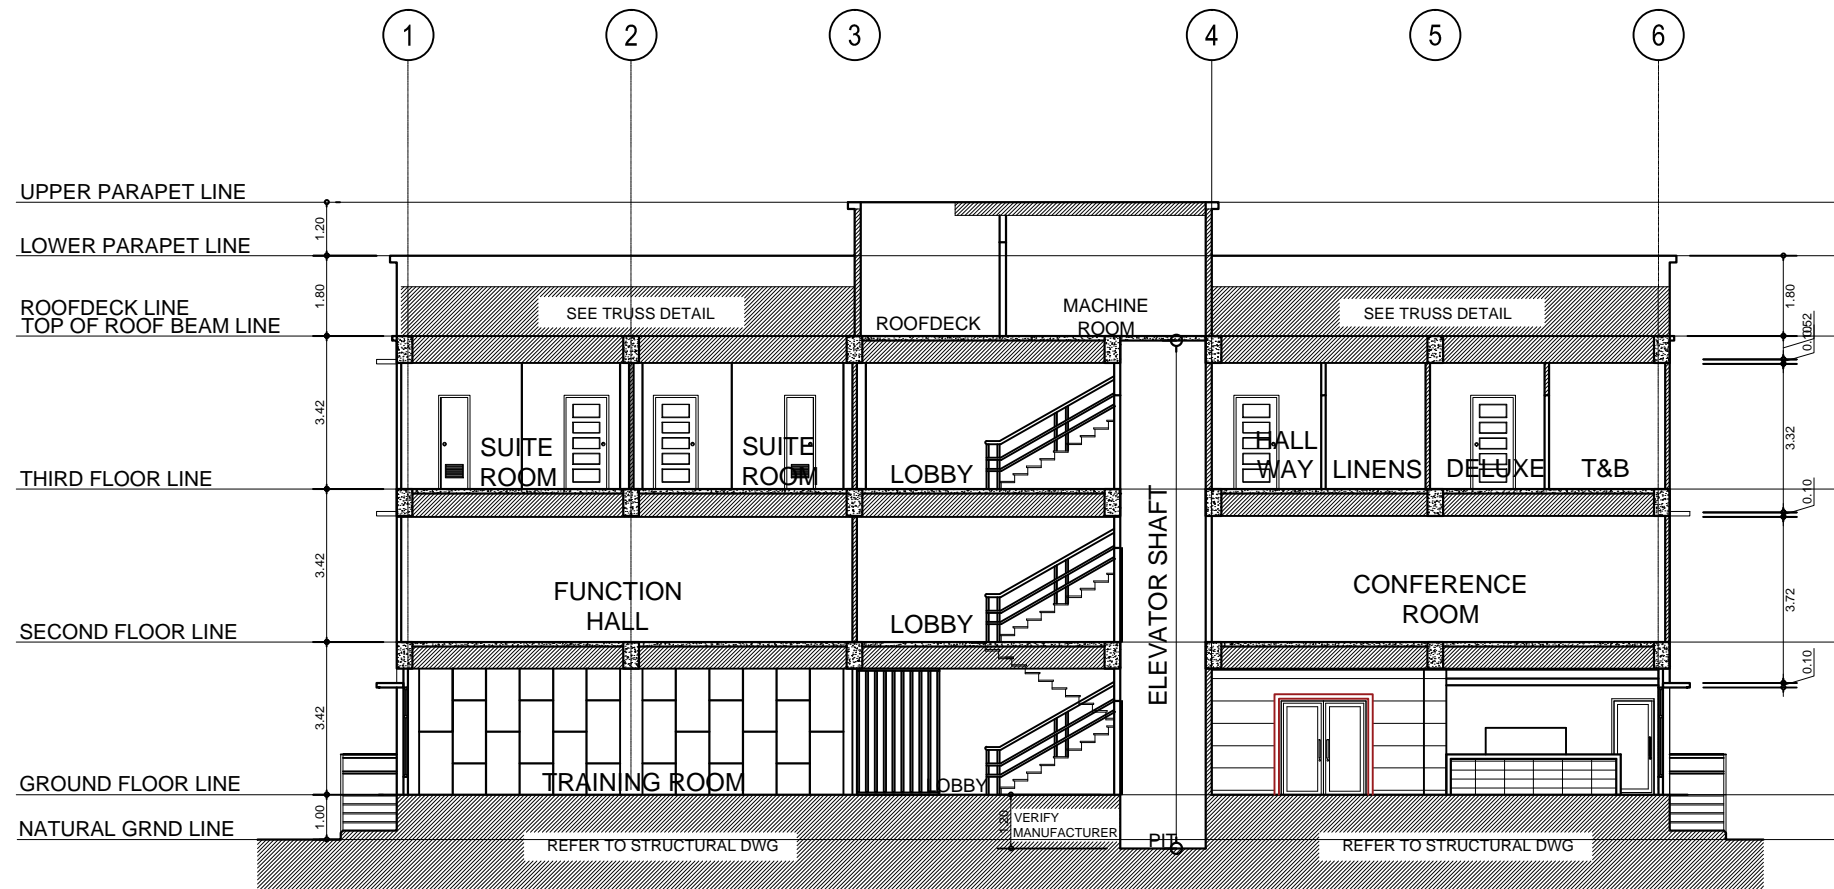



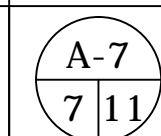
	PROJECT TITLE :	PREPARED BY :	CHECKED & SUBMITTED BY :	NOTED BY :	RECOMMENDING APPROVAL :	APPROVED BY :	SHEET CONTENT :	SHEET NO. :
	COMPLETION OF H.R.M BUILDING W/ HOSTEL AT PAGADIAN CAMPUS LOCATION : BALANGASAN DISTRICT, PAGADIAN CITY	DOMINGO C. DAPAR JR., UAP ARCHITECT	PANGASIAN B. MAMINTAS, CE COLLEGE ENGINEER	ATTY. DOMINGO T. REDELOSA IV PAGADIAN CAMPUS ADMIN.	RODRIGO P. MILLARES JR., REE, EnP. PLANNING AND DEVELOPMENT DIRECTOR	MARY JOCELYN V. BATTUNG, Ph.D. JHSC - PRESIDENT	AS - SHOWN	A-5 5 11

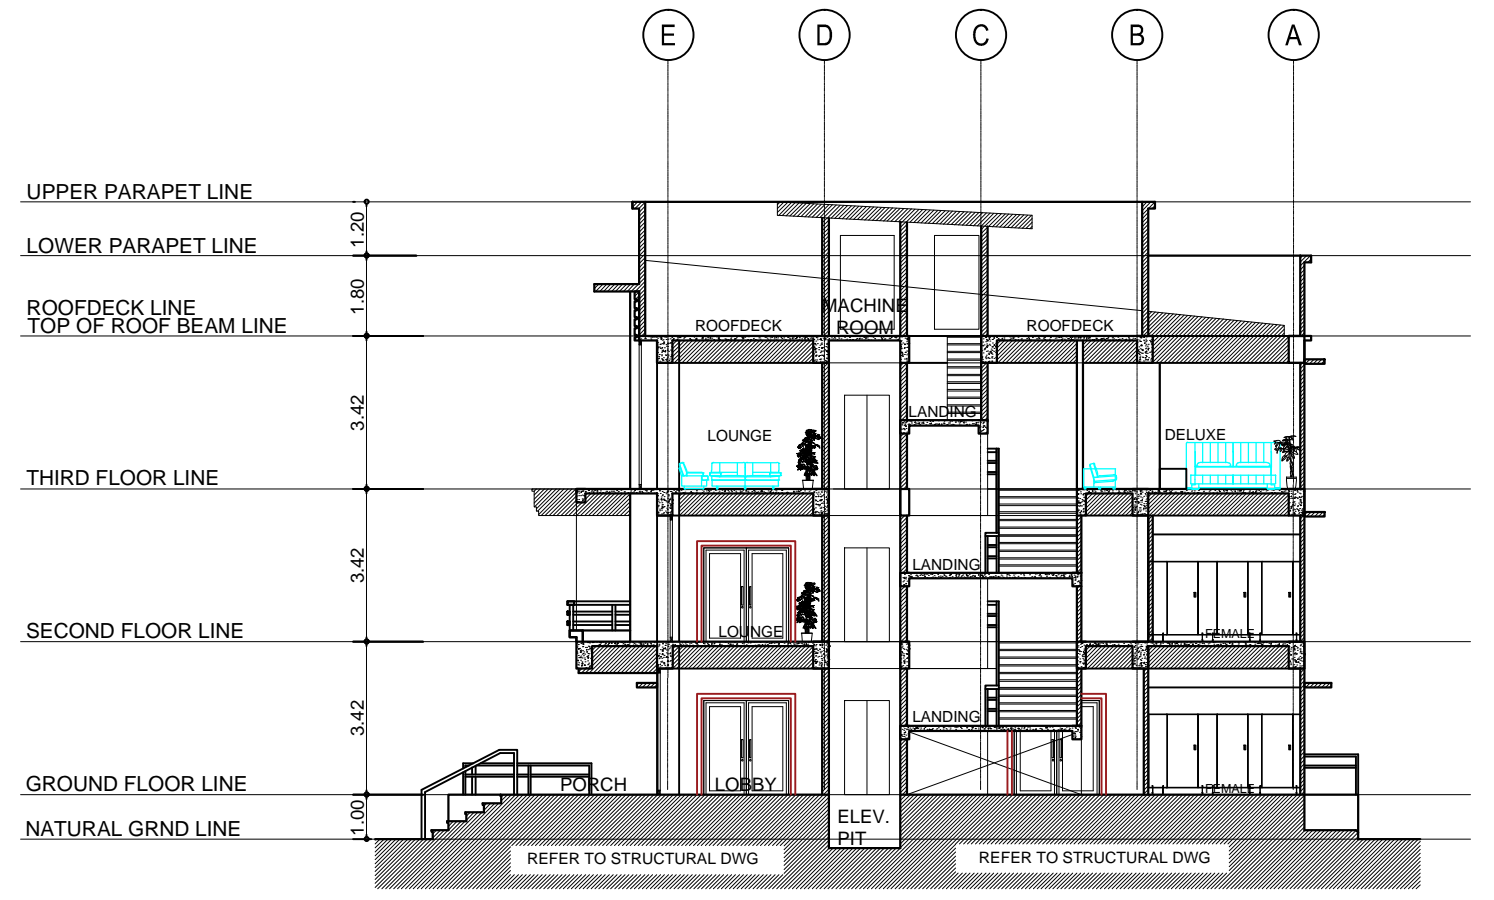


LONGITUDINAL SECTION
SCALE 1:100MTS

 

CROSS SECTION
SCALE 1:100MTS

	PROJECT TITLE :	PREPARED BY :	CHECKED & SUBMITTED BY :	NOTED BY :	RECOMMENDING APPROVAL :	APPROVED BY :	SHEET CONTENT :	SHEET NO. :
	COMPLETION OF H.R.M BUILDING W/ HOSTEL AT PAGADIAN CAMPUS LOCATION : BALANGASAN DISTRICT, PAGADIAN CITY	 DOMINGO C. DAPAR JR., UAP ARCHITECT	 PANGASIAN B. MAMINTAS, CE COLLEGE ENGINEER	 ATTY. DOMINGO T. REZELOSA IV PAGADIAN CAMPUS ADMIN.	 RODRIGO A. MILLARES JR., REE, EnP. PLANNING AND DEVELOPMENT DIRECTOR	 MARY JOCELYN V. BATTUNG, Ph.D JHCSG - PRESIDENT	AS - SHOWN	

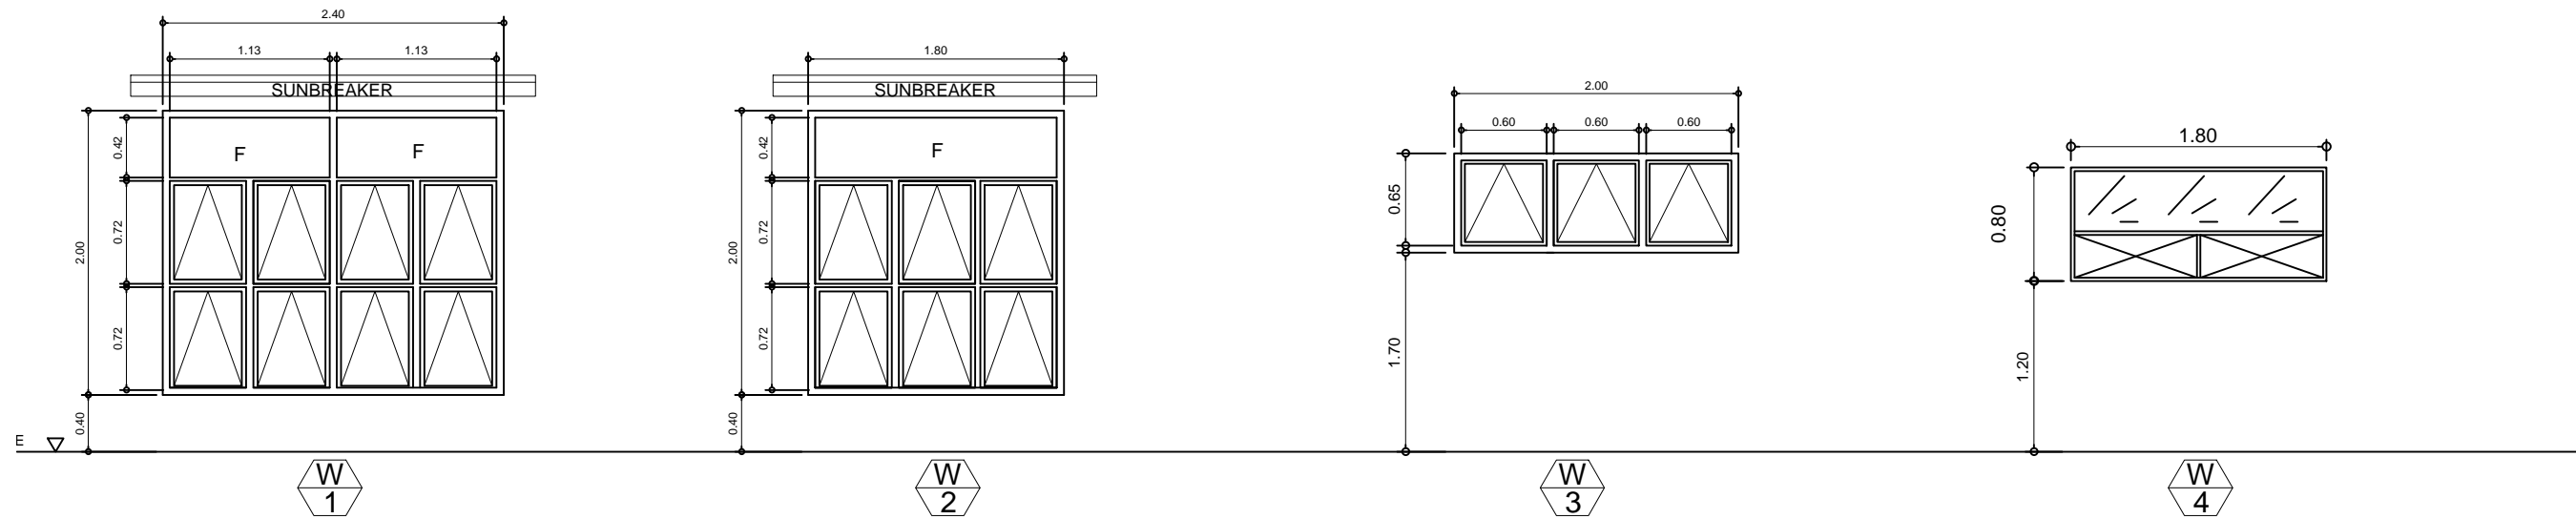


6MM THK. CLEAR GLASS AWNING TYPE WINDOW W/ FIXED OVERHEAD GLAZING ON POWDER COATED ALUMINUM FRAME (BLACK)

6mm THK. TINTED GLASS AWNING TYPE WINDOW W/ FIXED OVERHEAD GLAZING ON POWDER COATED ALUMINUM FRAME (BLACK)

6mm THK. TINTED GLASS AWNING TYPE WINDOW ON POWDER COATED ALUMINUM FRAME (BLACK)

6MM THK. CLEAR GLASS FIXED TYPE ON POWDER COATED ALUMINUM FRAME (BLACK)

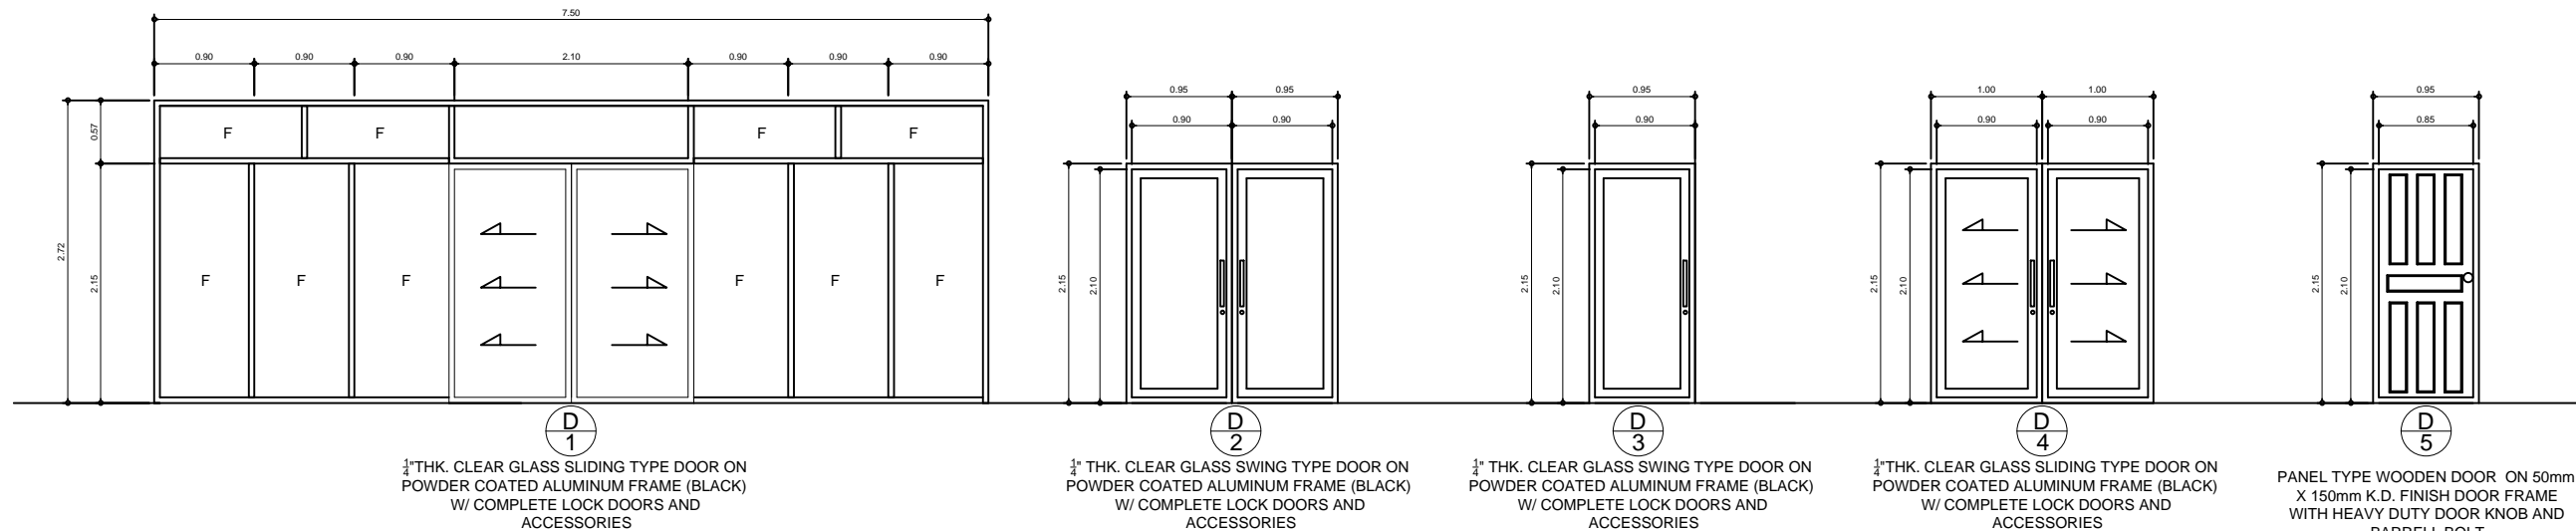


1/4" THK. CLEAR GLASS SLIDING TYPE DOOR ON POWDER COATED ALUMINUM FRAME (BLACK) W/ COMPLETE LOCK DOORS AND ACCESSORIES

1/4" THK. CLEAR GLASS SWING TYPE DOOR ON POWDER COATED ALUMINUM FRAME (BLACK) W/ COMPLETE LOCK DOORS AND ACCESSORIES

1/4" THK. CLEAR GLASS SWING TYPE DOOR ON POWDER COATED ALUMINUM FRAME (BLACK) W/ COMPLETE LOCK DOORS AND ACCESSORIES

1/4" THK. CLEAR GLASS SLIDING TYPE DOOR ON POWDER COATED ALUMINUM FRAME (BLACK) W/ COMPLETE LOCK DOORS AND ACCESSORIES

PANEL TYPE WOODEN DOOR ON 50mm X 150mm K.D. FINISH DOOR FRAME WITH HEAVY DUTY DOOR KNOB AND BARRELL BOLT

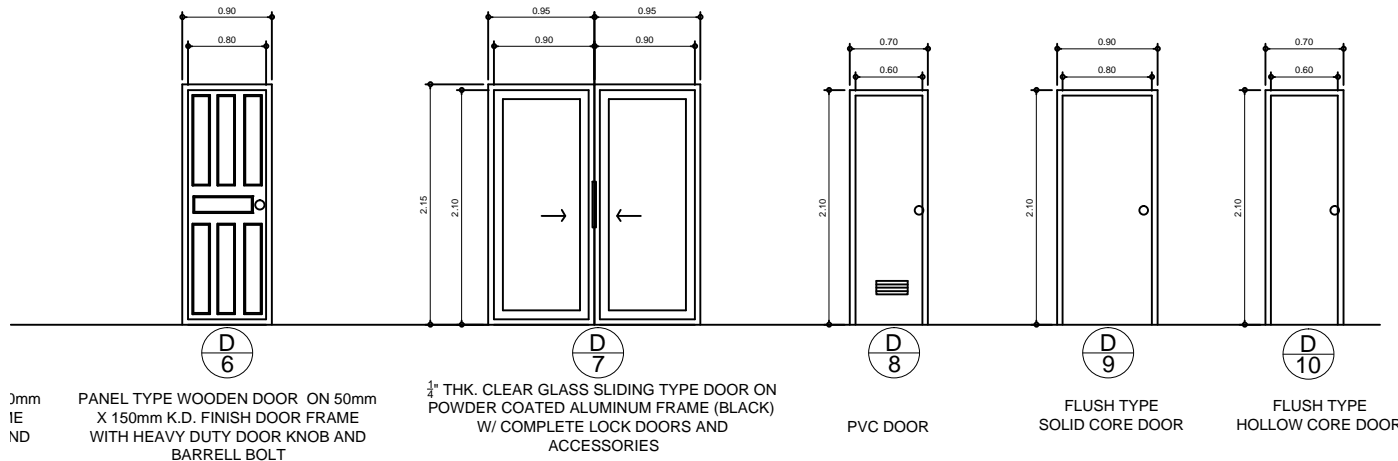

PANEL TYPE WOODEN DOOR ON 50mm X 150mm K.D. FINISH DOOR FRAME WITH HEAVY DUTY DOOR KNOB AND BARRELL BOLT

1/4" THK. CLEAR GLASS SLIDING TYPE DOOR ON POWDER COATED ALUMINUM FRAME (BLACK) W/ COMPLETE LOCK DOORS AND ACCESSORIES


 
 



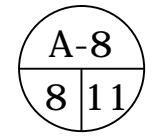
PVC DOOR


FLUSH TYPE SOLID CORE DOOR

FLUSH TYPE HOLLOW CORE DOOR

SCHEDULE OF DOORS AND WINDOWS


SCALE 1:40MTS

	PROJECT TITLE :	PREPARED BY :	CHECKED & SUBMITTED BY :	NOTED BY :	RECOMMENDING APPROVAL :	APPROVED BY :	SHEET CONTENT :	SHEET NO. :
	COMPLETION OF H.R.M BUILDING W/ HOSTEL AT PAGADIAN CAMPUS LOCATION : BALANGASAN DISTRICT, PAGADIAN CITY	 DOMINGO C. APAR JR., UAP ARCHITECT	 PANGASINAN B. MAMINTAS, CE COLLEGE ENGINEER	 ATTY. DOMINGO T. REDELOSA IV PAGADIAN CAMPUS ADMIN.	 RODRIGO P. M. LABARES, JR., REE, EnP PLANNING AND DEVELOPMENT DIRECTOR	 MARY JOCELYN V. BATTUNG, Ph.D JHCSG - PRESIDENT	AS - SHOWN	

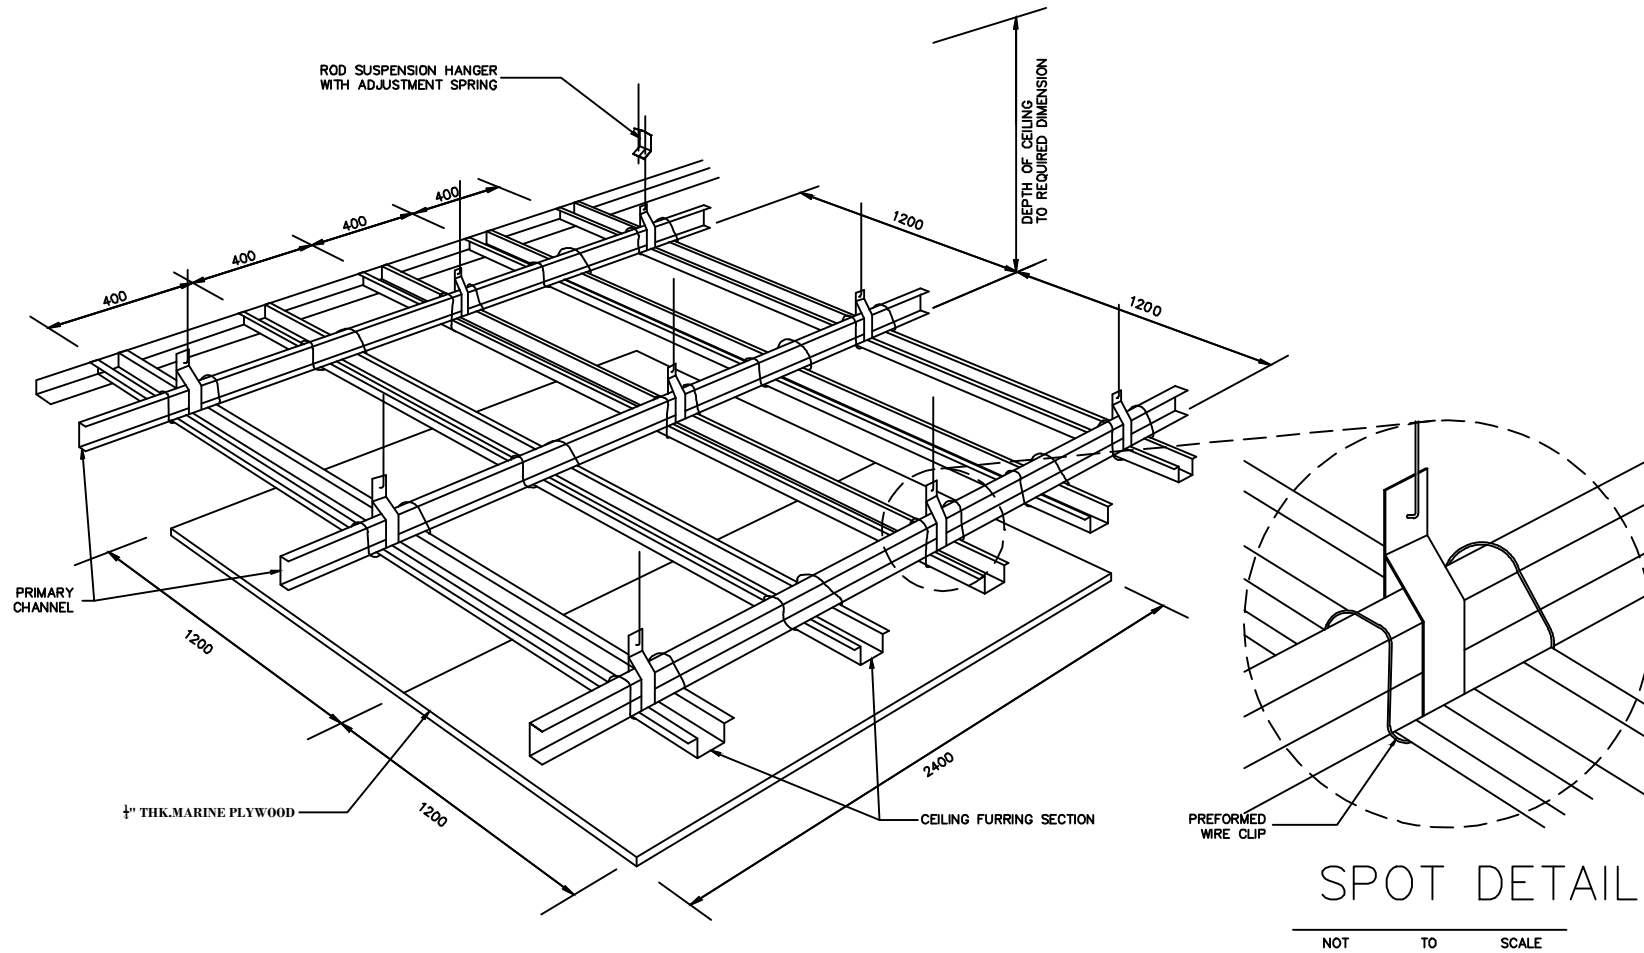


SCALE NDTs

SPOT DETAIL CEILING FRAMING

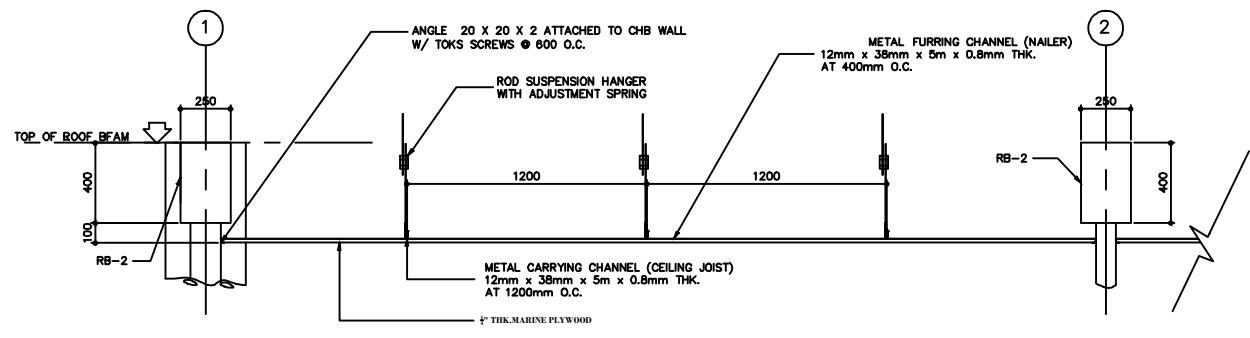



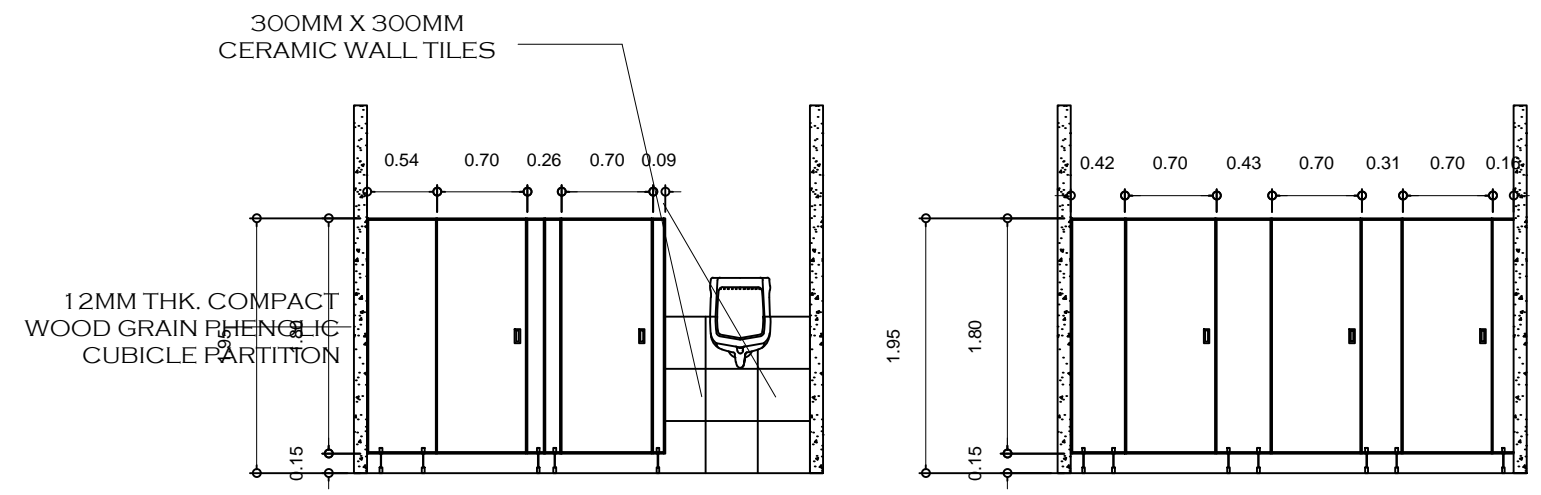




SCALE NDTs


CEILING DETAILS




SCALE 1:30MTS

 PHENOLIC CUBICLE TOILET DETAIL

 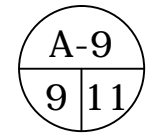

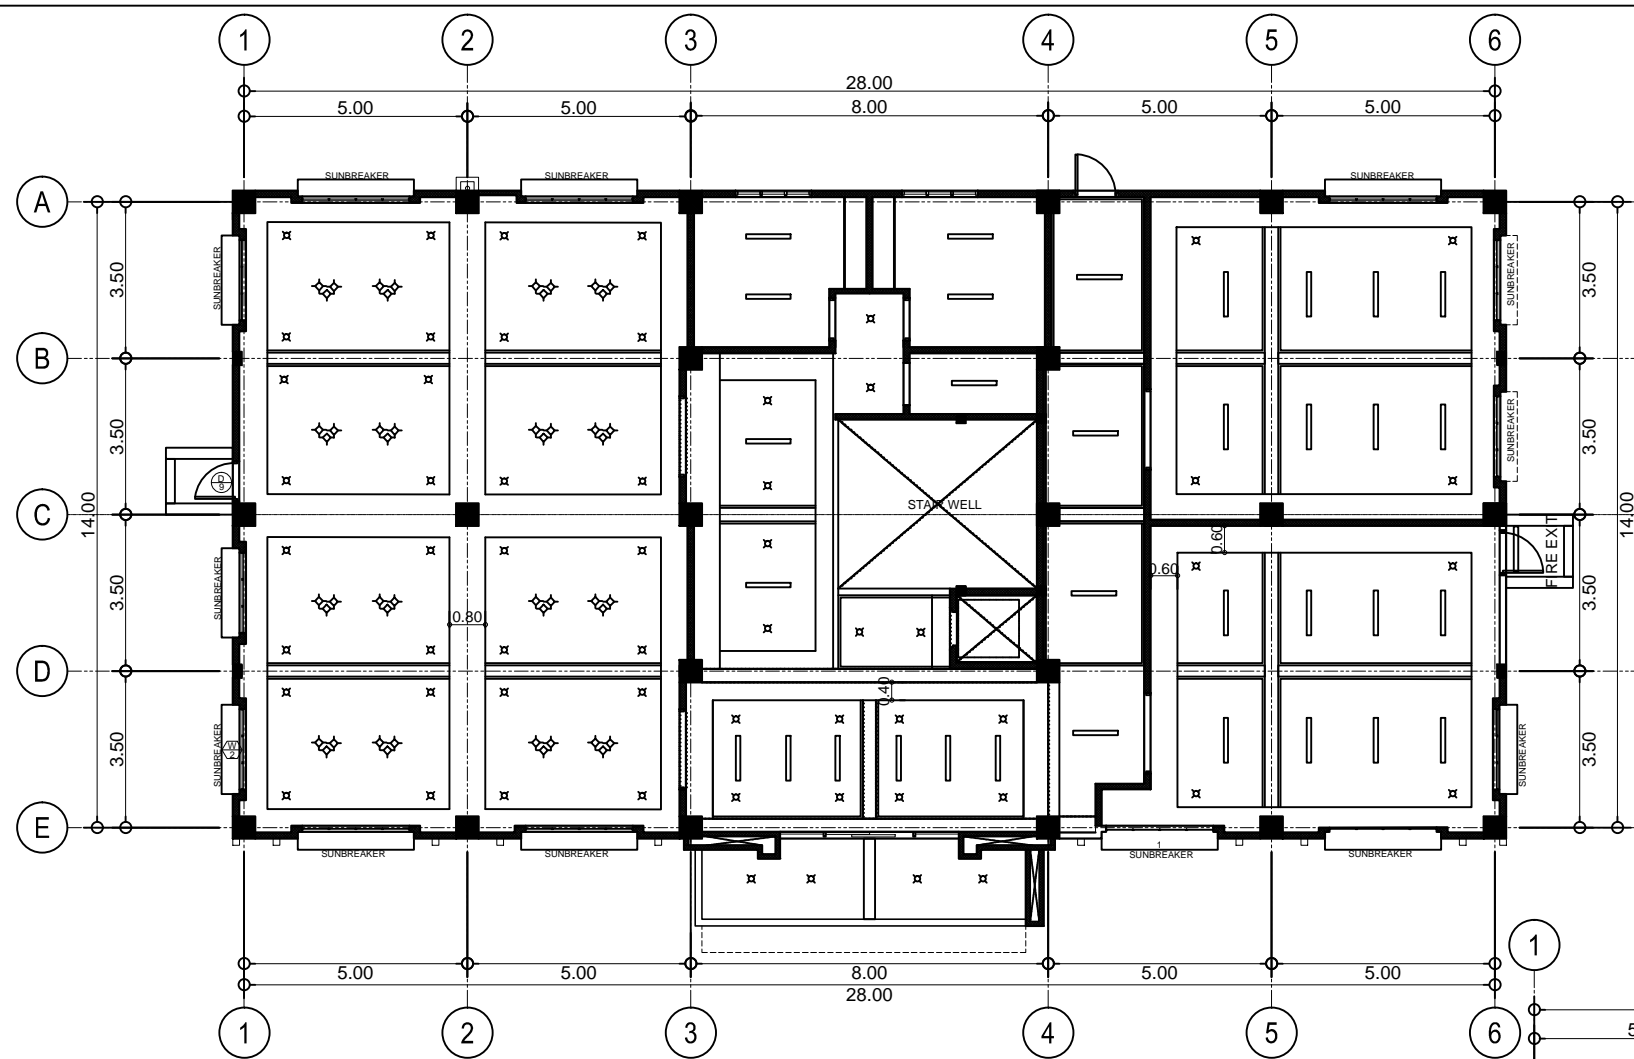

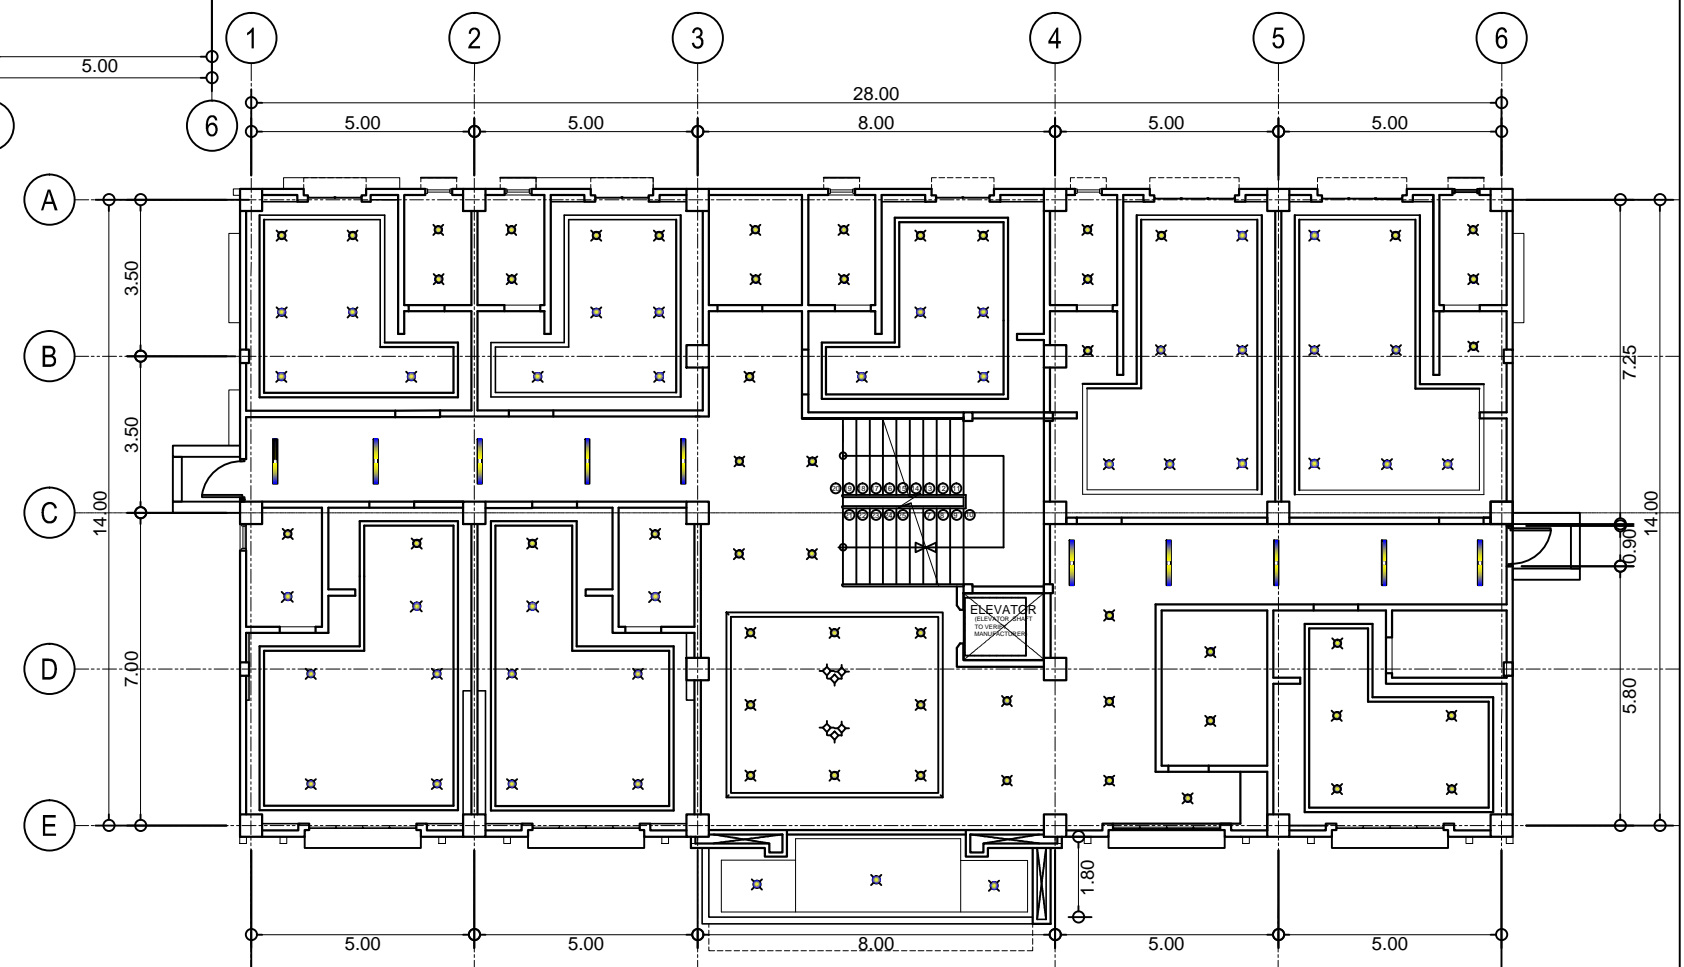


	PROJECT TITLE :	PREPARED BY :	CHECKED & SUBMITTED BY :	NOTED BY :	RECOMMENDING APPROVAL :	APPROVED BY :	SHEET CONTENT :	SHEET NO. :
	COMPLETION OF H.R.M BUILDING W/ HOSTEL AT PAGADIAN CAMPUS LOCATION : BALANGASAN DISTRICT, PAGADIAN CITY	 DOMINGO C. DAPAR JR., UAP ARCHITECT	 PANGASINAN B. MAMINTAS, CE COLLEGE ENGINEER	 ATTY. DOMINGO T. REZELOSA IV PAGADIAN CAMPUS ADMIN.	 RODRIGO P. MILLARES JR., REE, EnP PLANNING AND DEVELOPMENT DIRECTOR	 MARY JOCELYN BATTUNG, Ph.D JHCSG - PRESIDENT	AS - SHOWN	
	LOCATION :	DATE :	DATE :	DATE :	DATE :	DATE :		











SECOND FLOOR REFLECTED CEILING PLAN
SCALE 1:100MTS

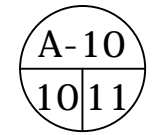

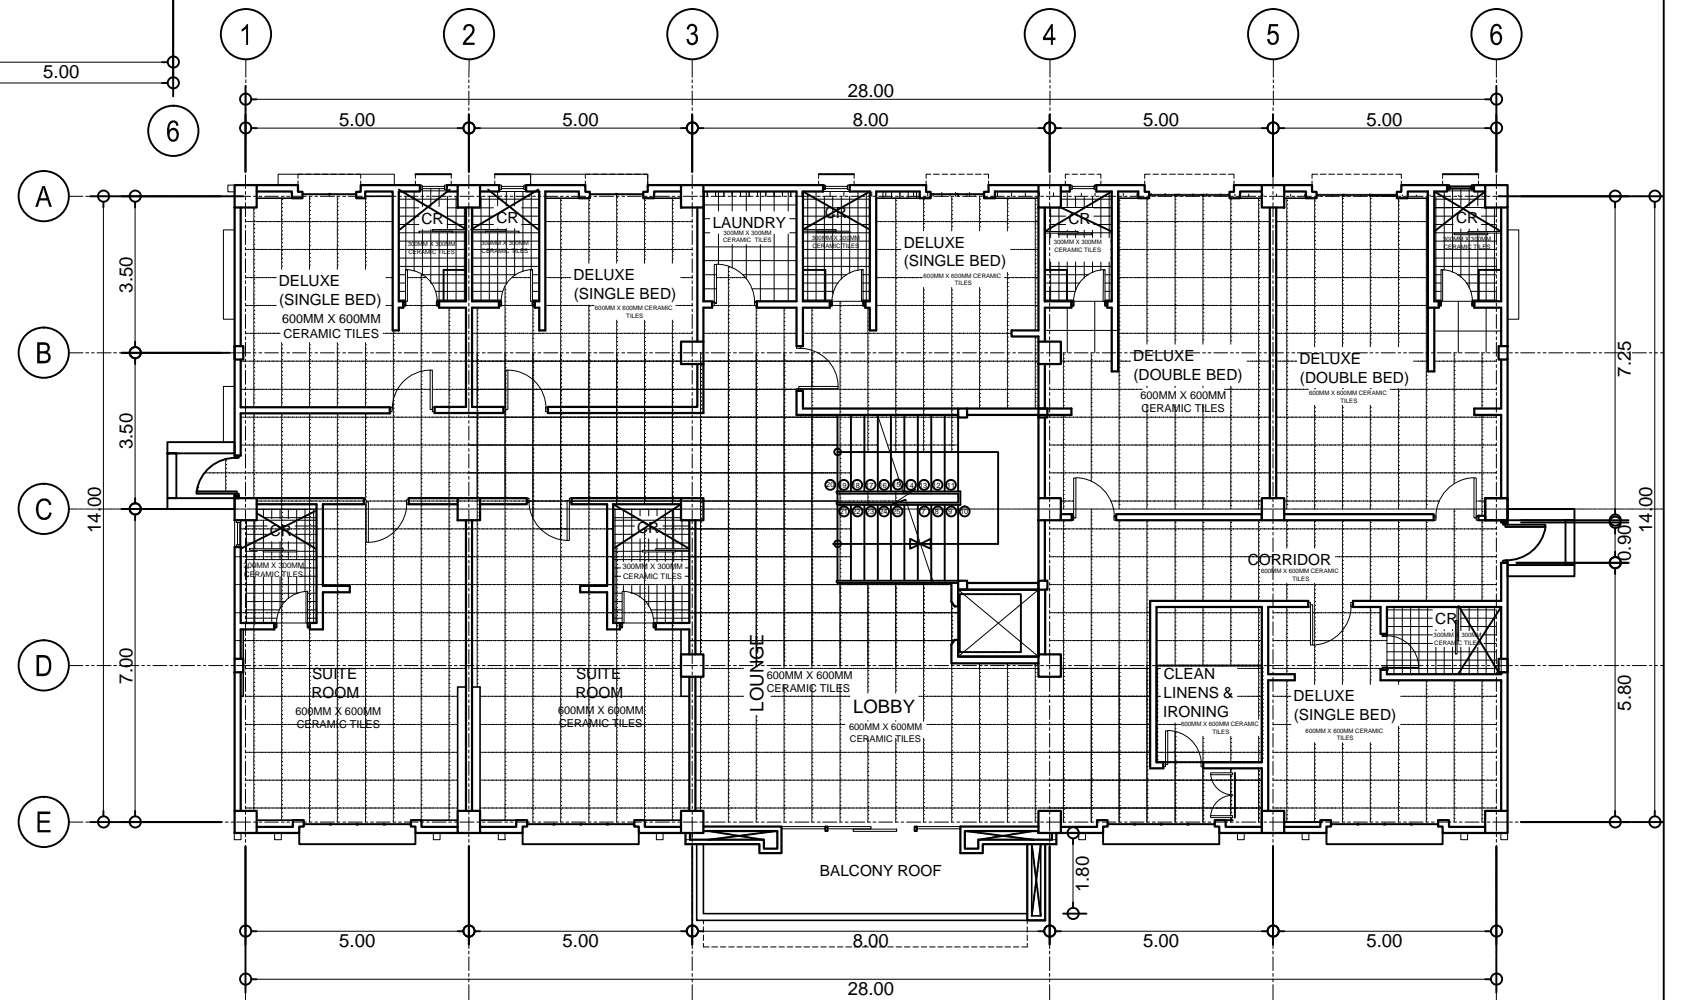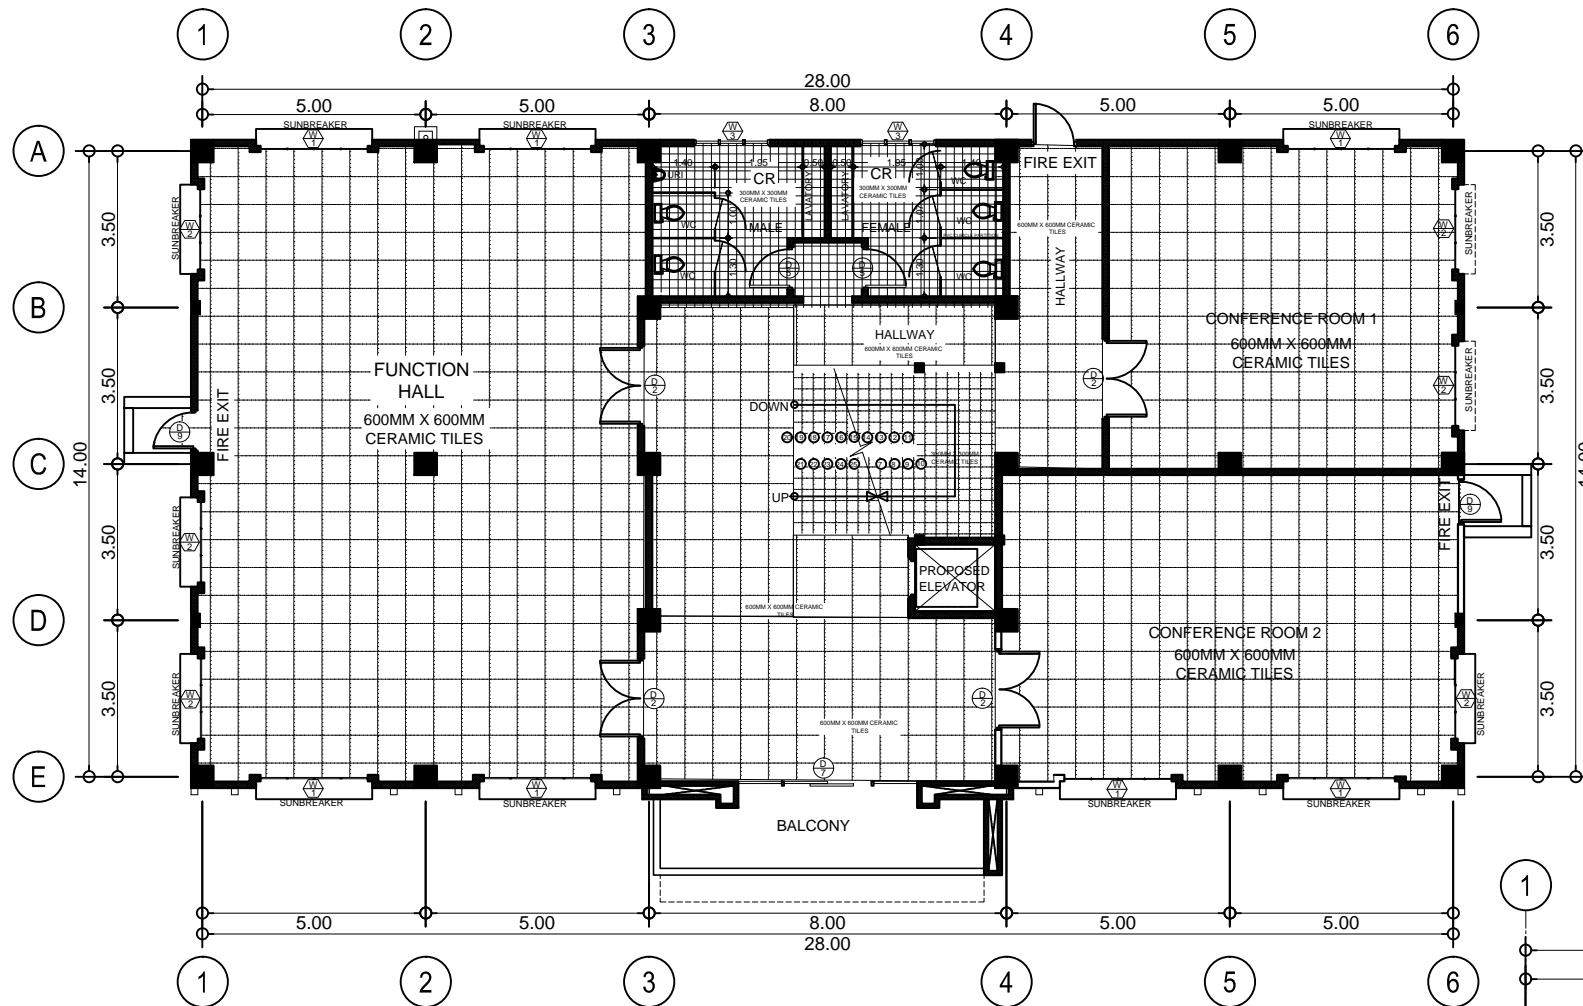THIRD FLOOR REFLECTED CEILING PLAN
SCALE 1:100MTS


	PROJECT TITLE :	PREPARED BY :	CHECKED & SUBMITTED BY :	NOTED BY :	RECOMMENDING APPROVAL :	APPROVED BY :	SHEET CONTENT :	SHEET NO. :
	COMPLETION OF H.R.M BUILDING W/ HOSTEL AT PAGADIAN CAMPUS LOCATION : BALANGASAN DISTRICT, PAGADIAN CITY	 DOMINGO C. APAR JR., UAP ARCHITECT	 PANGASINAN B. MAMINTAS, CE COLLEGE ENGINEER	 ATTY. DOMINGO T. REZELOSA IV PAGADIAN CAMPUS ADMIN.	 RODRIGO P. MILLARES JR., REE, EnP. PLANNING AND DEVELOPMENT DIRECTOR	 MARY JOCELYN M. BATTUNG, Ph.D JHSC - PRESIDENT	AS - SHOWN	

 

	PROJECT TITLE :	PREPARED BY :	CHECKED & SUBMITTED BY :	NOTED BY :	RECOMMENDING APPROVAL :	APPROVED BY :	SHEET CONTENT :	SHEET NO. :
	COMPLETION OF H.R.M BUILDING W/ HOSTEL AT PAGADIAN CAMPUS LOCATION : BALANGASAN DISTRICT, PAGADIAN CITY	 DOMINGO C. BAPAR JR., UAP ARCHITECT	 PANGASIAN B. KAMINTAS, CE COLLEGE ENGINEER	 ATTY. DOMINGO T. REZELOSA IV PAGADIAN CAMPUS ADMIN.	 RODRIGO P. AHILLARES JR., REE, EnP. PLANNING AND DEVELOPMENT DIRECTOR	 MARY JOCELYN V. BATTUNG, Ph.D. JHCS - PRESIDENT	AS - SHOWN	A-11 1111




P E R S P E C T I V E

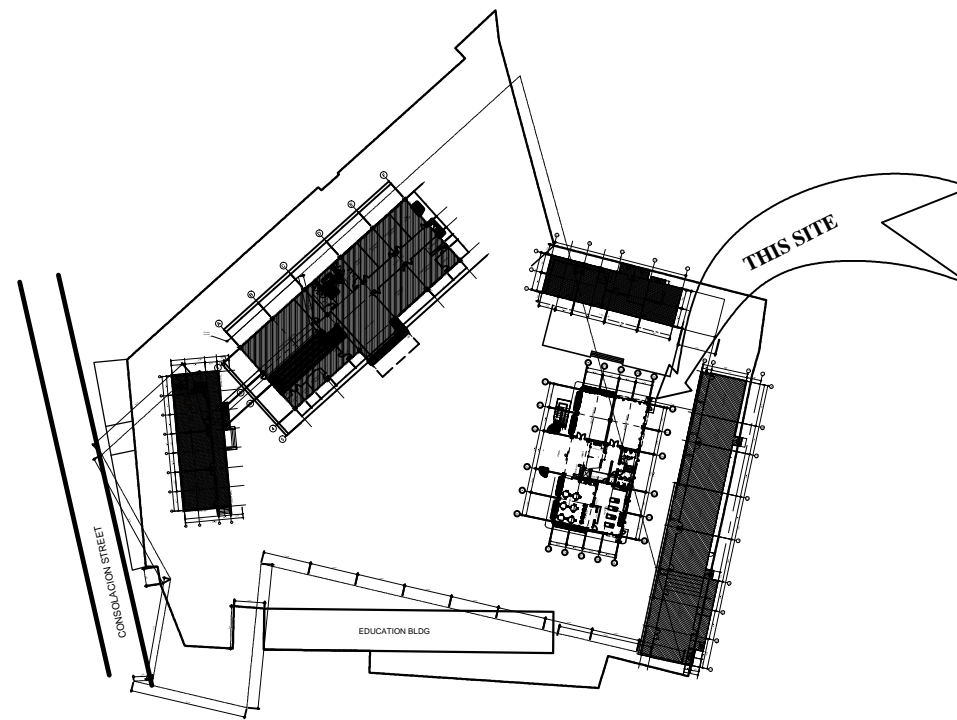

VICINITY MAP

SCALE 1:100MTS

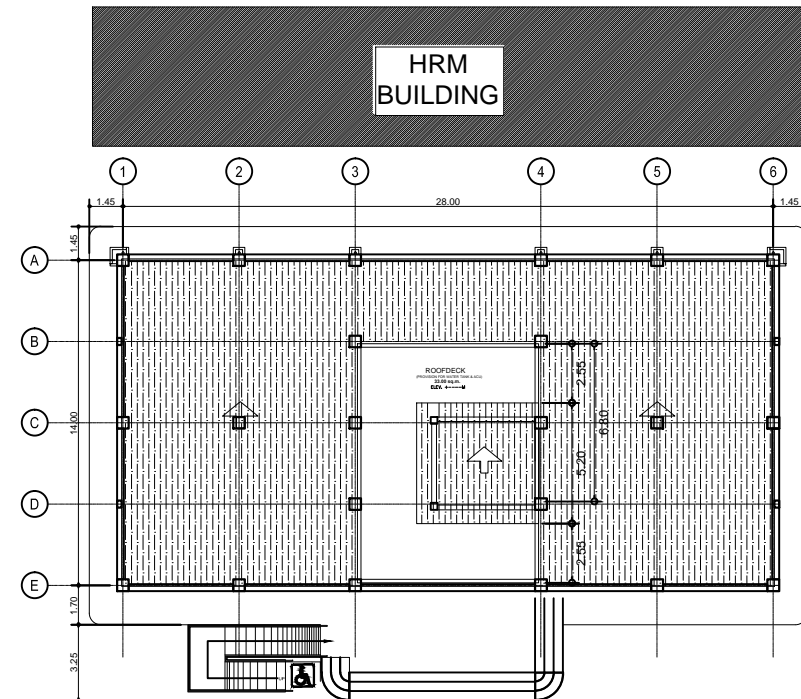

SITE DEVELOPMENT PLAN

SCALE 1:100MTS

REPUBLIC OF THE PHILIPPINES
OFFICE OF THE
MUNICIPAL/CITY
ENGINEER/BUILDING OFFICIAL

DISTRICT/CITY/MUNICIPALITY

LAND USE & ZONING

LINE & GRADE

ARCHITECTURAL

STRUCTURAL

SANITARY

ELECTRICAL

MECHANICAL



PROJECT TITLE :
**COMPLETION OF H.R.M BUILDING
W/ HOSTEL AT PAGADIAN CAMPUS**

LOCATION : BALANGASAN DISTRICT, PAGADIAN CITY

PREPARED BY:

DOMINGO C. DAPAR JR., UAP
ARCHITECT

DATE :

CHECKED & SUBMITTED BY:

PANGASINAN B. MAMINTAS, CE
COLLEGE ENGINEER

DATE :

NOTED BY:

ATTY. DOMINGO T. REDELOSA IV
PAGADIAN-CAMPUS ADMIN.

DATE :

RECOMMENDING APPROVAL:

RODRIGO F. NILLARES JR., RE, EnP.
PLANNING AND DEVELOPMENT DIRECTOR

DATE :

APPROVED BY:

MARY JOCELYN V. BATTUNG, Ph.D
JHCS - PRESIDENT


DATE :







SHEET CONTENT :

AS - SHOWN

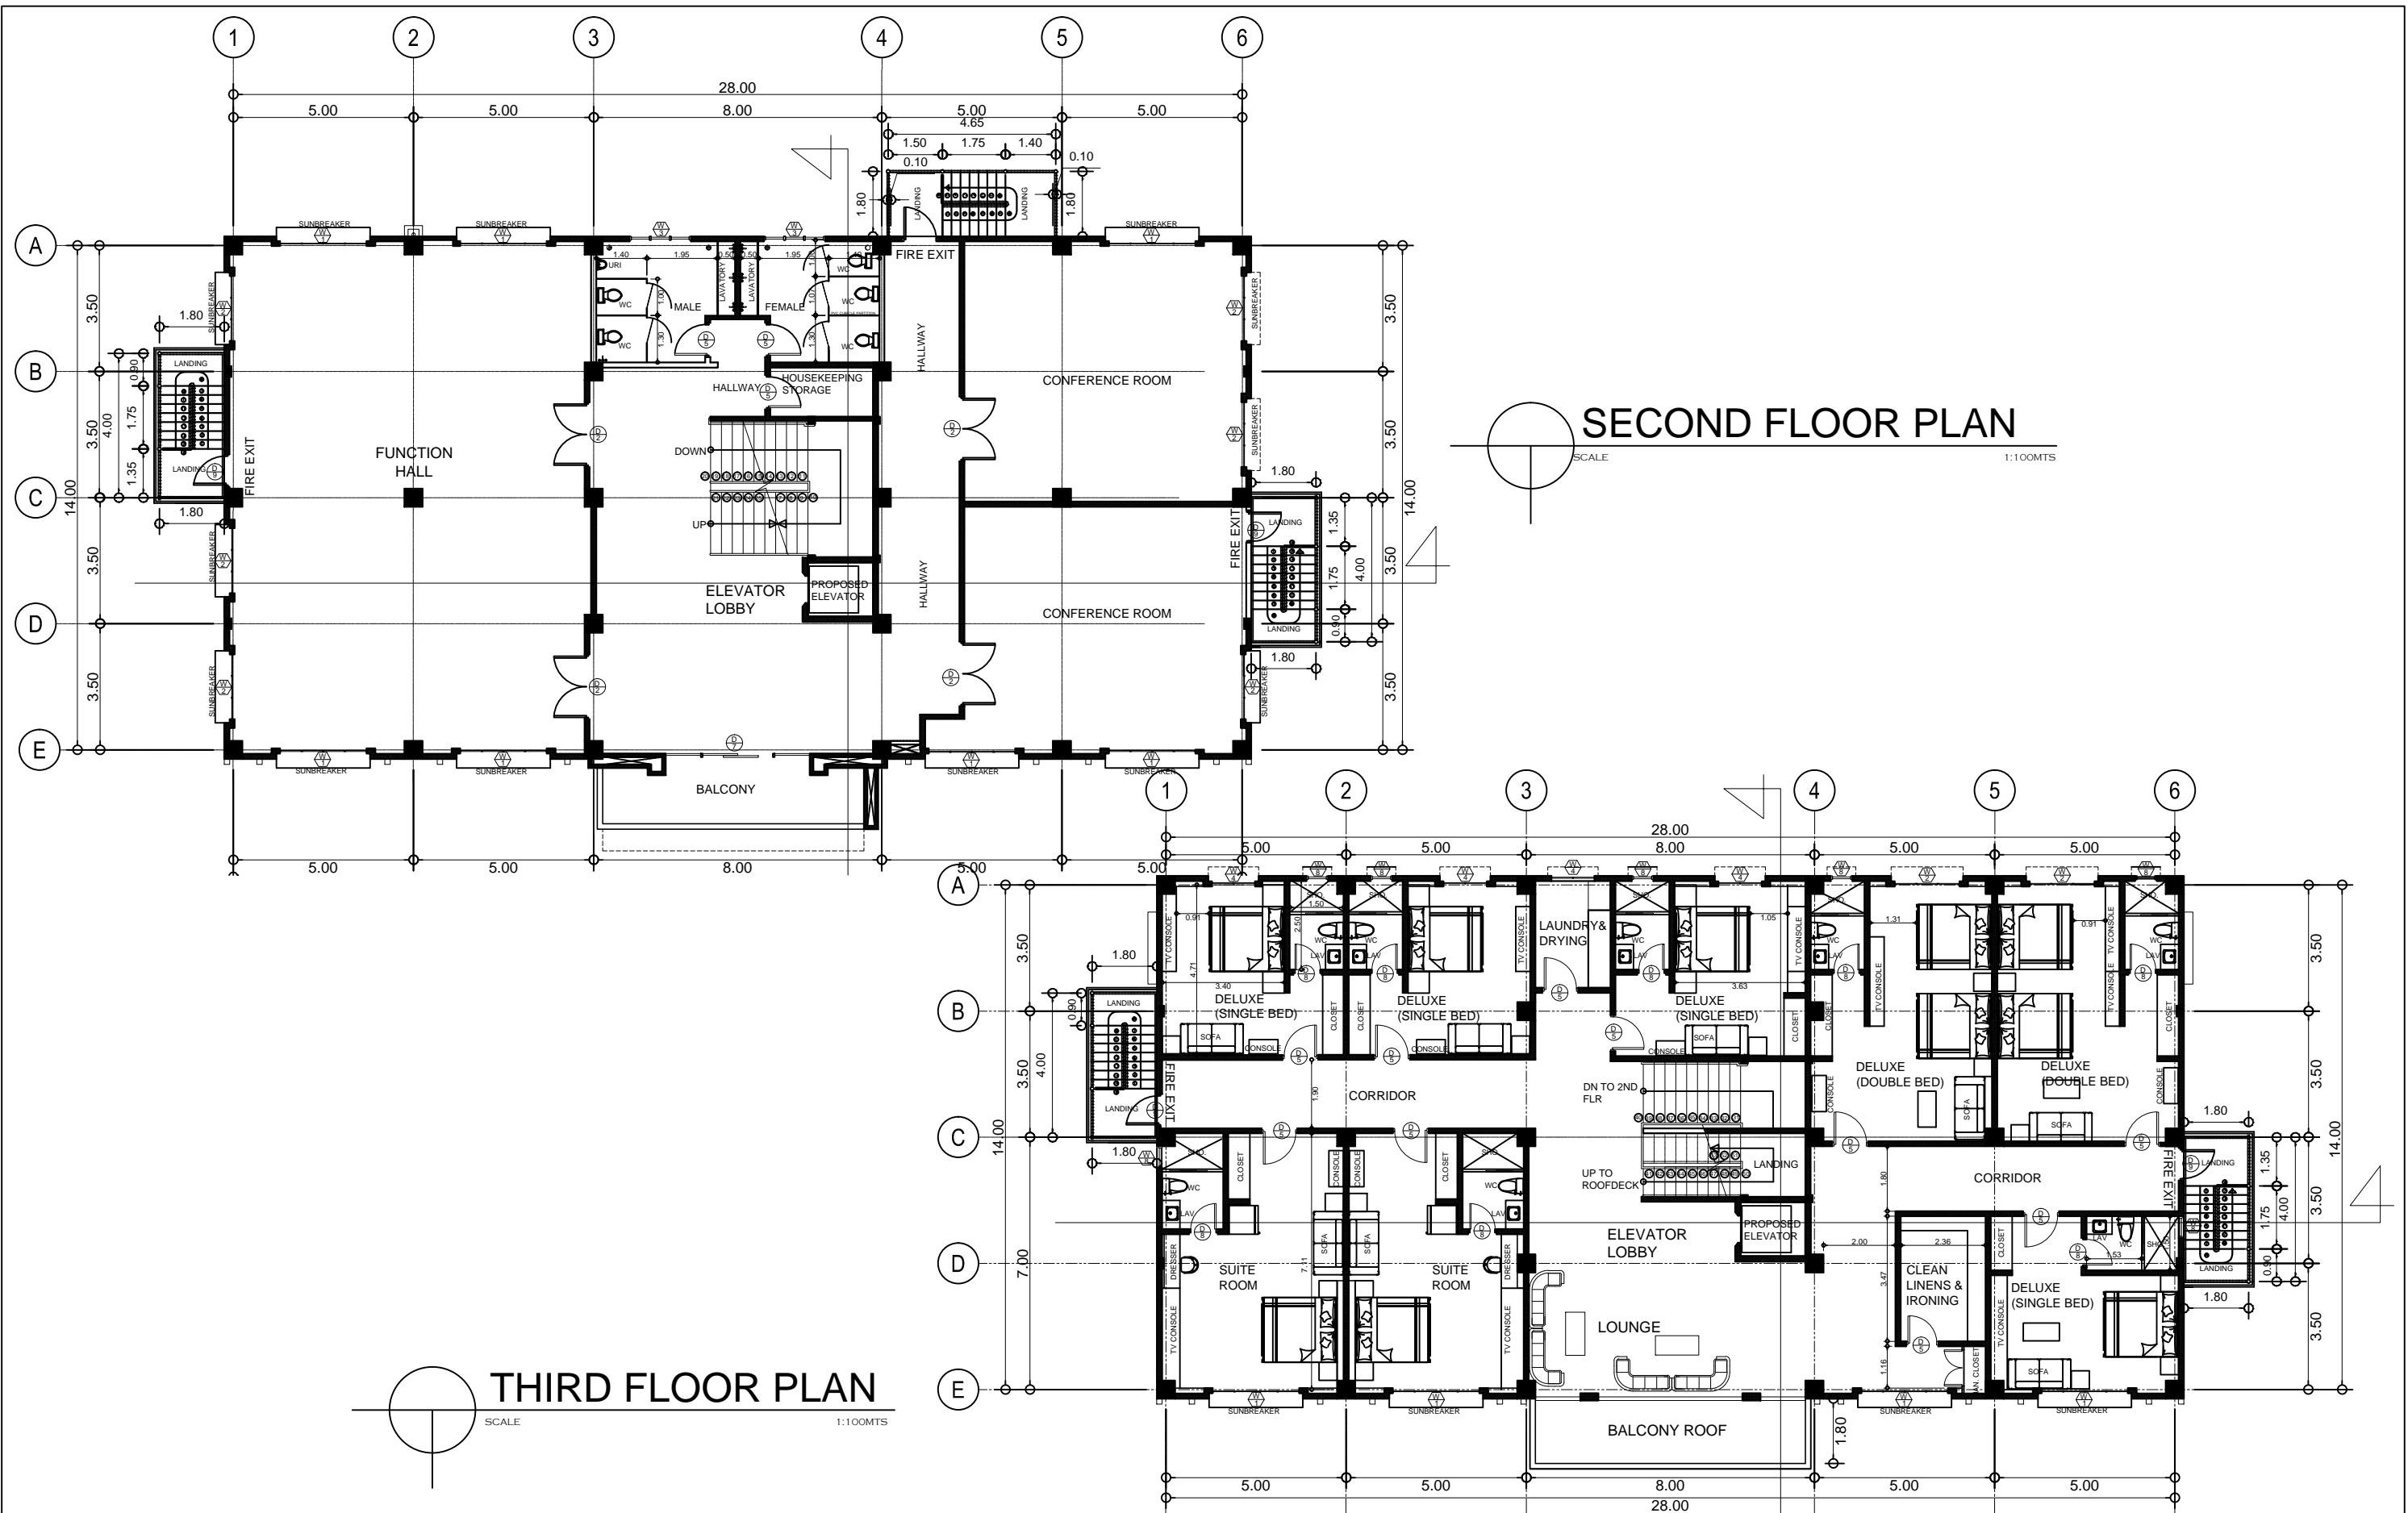SHEET NO. :

A-1
1 | 11

  

	PROJECT TITLE :	PREPARED BY :	CHECKED & SUBMITTED BY :	NOTED BY :	RECOMMENDING APPROVAL :	APPROVED BY :	SHEET CONTENT :	SHEET NO. :
	COMPLETION OF H.R.M BUILDING W/ HOSTEL AT PAGADIAN CAMPUS LOCATION : BALANGASAN DISTRICT, PAGADIAN CITY	 DOMINGO C. DAPAR JR., UAP ARCHITECT	 PANGASLAN M. MUINTAS, CE COLLEGE ENGINEER	 ATTY. DOMINGO T. REZELOSA IV PAGADIAN-CAMPUS ADMIN.	 RODRIGO P. MILLARES JR., REE, EnP. PLANNING AND DEVELOPMENT DIRECTOR	 MARY JOCELYN V. BATTUNG, Ph.D. JHSC - PRESIDENT	AS - SHOWN	